

DUBAI HILLS

ESTATE

MAJESTIC VISTAS

FLOOR PLANS

EMAAR

DUBAI HILLS ESTATE

MAJESTIC VISTAS

MULLIGAN COLLECTION

GROUND FLOOR	431.12 SQM	4640.58 SQFT
FIRST FLOOR	418.54 SQM	4505.16 SQFT
TOTAL BUA	849.66 SQM	9145.74 SQFT



GROUND FLOOR



FIRST FLOOR

FLOOR PLAN 1. All dimensions are in imperial and metric, and measured from finish to finish excluding construction tolerances. 2. All materials, dimensions, and drawings are approximate only. 3. Information is subject to change without notice, at developer's absolute discretion. 4. Actual area may vary from the stated area. 5. Drawings not to scale. 6. All images used are for illustrative purposes only and do not represent the actual size, features, specifications, fittings, and furnishings. 7. The developer reserves the right to make revisions / alterations, at it's absolute discretion, without any liability whatsoever.

DUBAI HILLS ESTATE

MAJESTIC VISTAS

AMBROSE COLLECTION

GROUND FLOOR	383.18 SQM	4124.55 SQFT
FIRST FLOOR	380.22 SQM	4092.688 SQFT
TOTAL BUA	763.40 SQM	8217.238 SQFT



GROUND FLOOR



FIRST FLOOR

FLOOR PLAN 1. All dimensions are in imperial and metric, and measured from finish to finish excluding construction tolerances. 2. All materials, dimensions, and drawings are approximate only. 3. Information is subject to change without notice, at developer's absolute discretion. 4. Actual area may vary from the stated area. 5. Drawings not to scale. 6. All images used are for illustrative purposes only and do not represent the actual size, features, specifications, fittings, and furnishings. 7. The developer reserves the right to make revisions / alterations, at its absolute discretion, without any liability whatsoever.

DUBAI HILLS ESTATE

MAJESTIC VISTAS

ROWAN COLLECTION

GROUND FLOOR	474.99 SQM	5112.79 SQFT
FIRST FLOOR	422.02 SQM	4542.62 SQFT
TOTAL BUA	897.01 SQM	9655.42 SQFT



GROUND FLOOR



FIRST FLOOR


FLOOR PLAN 1. All dimensions are in imperial and metric, and measured from finish to finish excluding construction tolerances. 2. All materials, dimensions, and drawings are approximate only. 3. Information is subject to change without notice, at developer's absolute discretion. 4. Actual area may vary from the stated area. 5. Drawings not to scale. 6. All images used are for illustrative purposes only and do not represent the actual size, features, specifications, fittings, and furnishings. 7. The developer reserves the right to make revisions / alterations, at it's absolute discretion, without any liability whatsoever.

DUBAI HILLS ESTATE

MAJESTIC VISTAS

ALBATROSS COLLECTION

GROUND FLOOR	490.29 SQM	5277.48 SQFT
FIRST FLOOR	442.09 SQM	4758.66 SQFT
TOTAL BUA	932.38 SQM	10036.14 SQFT

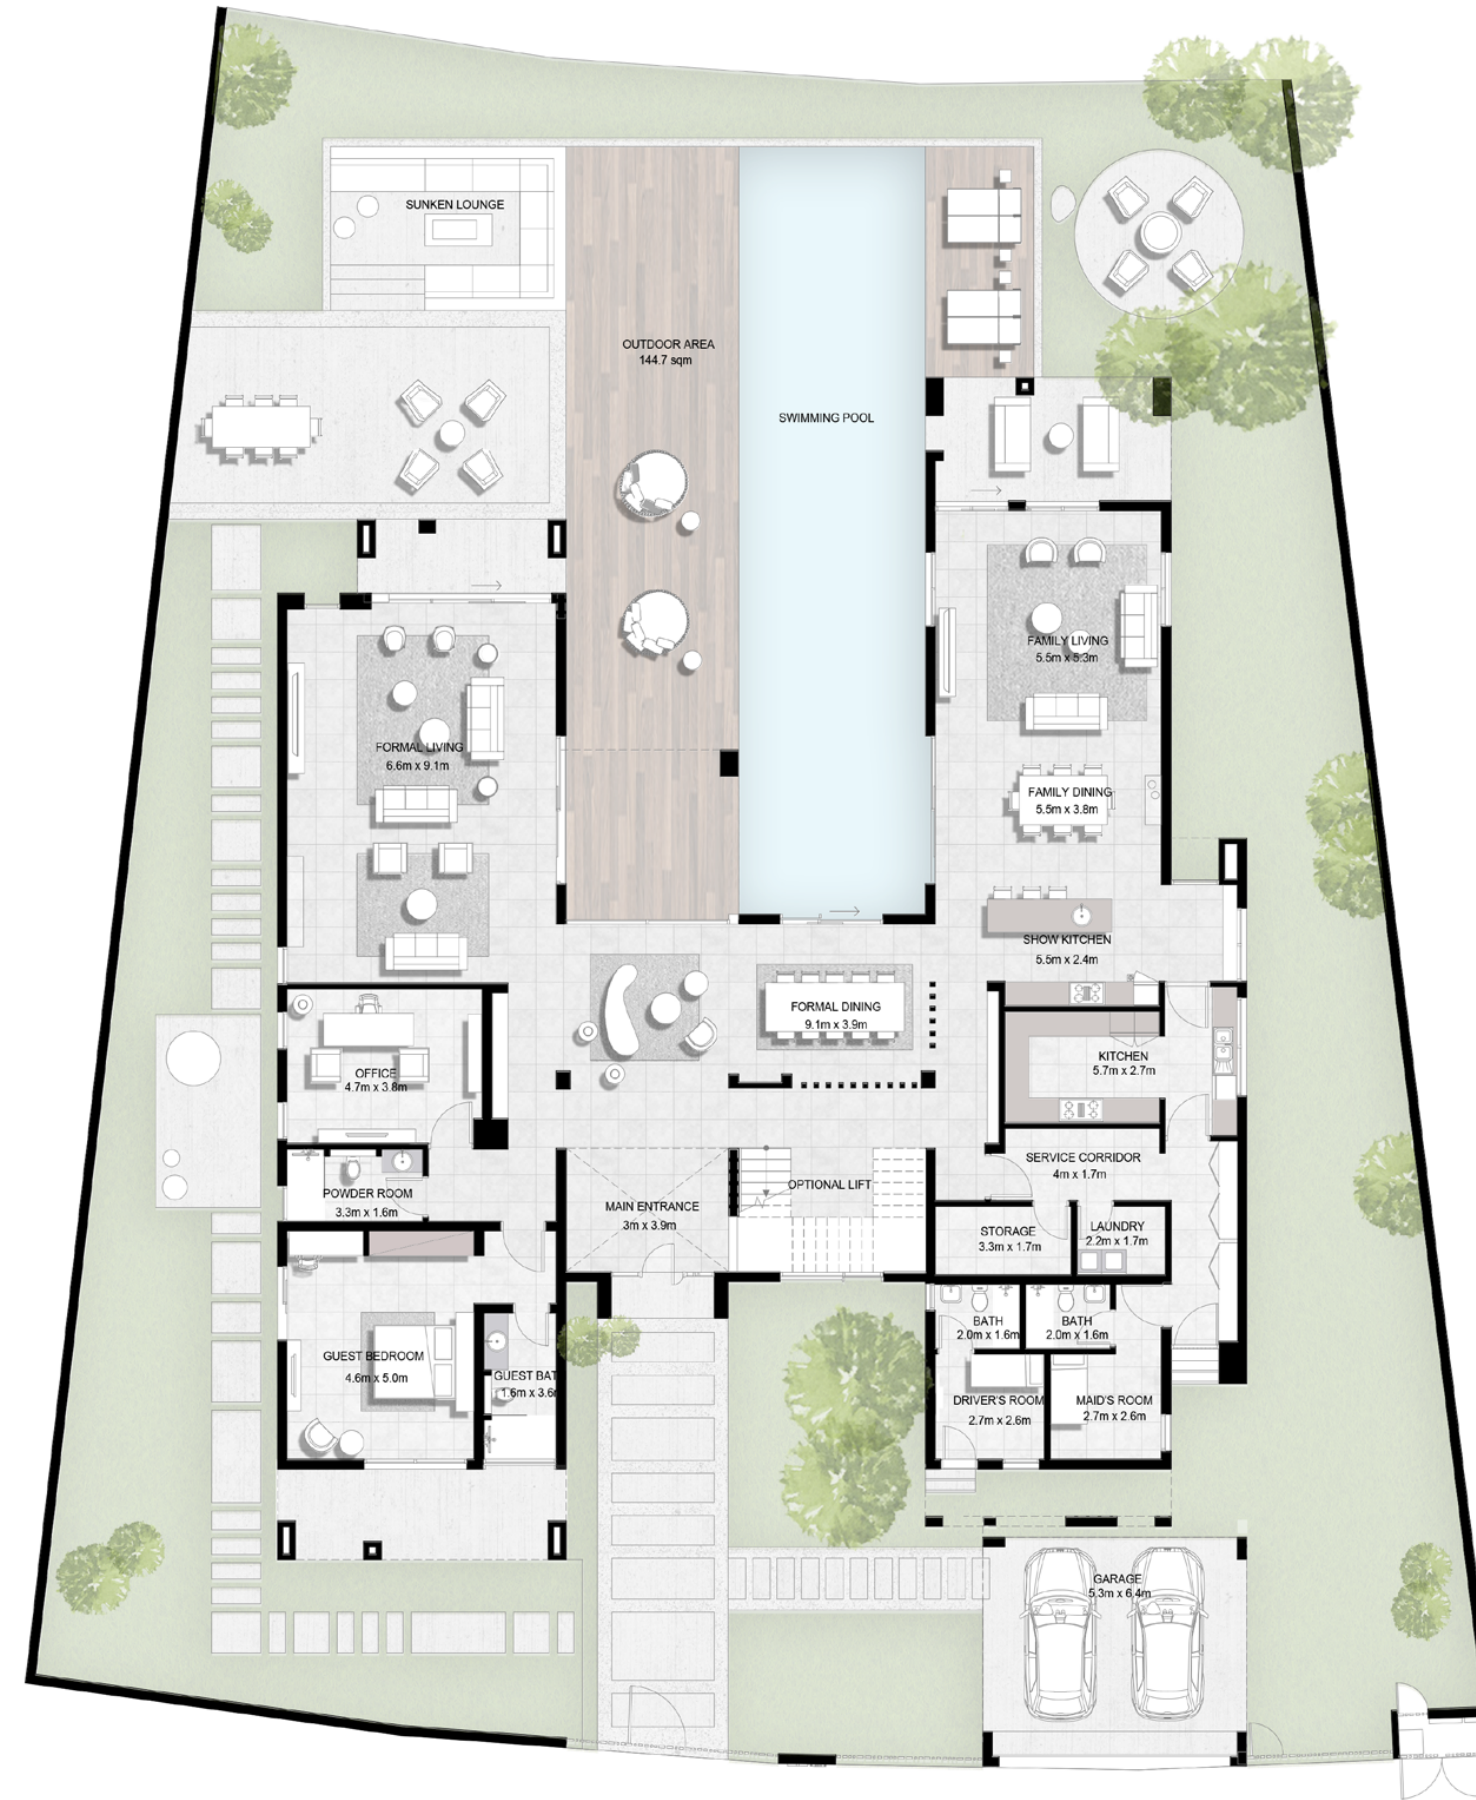

GROUND FLOOR



FIRST FLOOR

FLOOR PLAN 1. All dimensions are in imperial and metric, and measured from finish to finish excluding construction tolerances. 2. All materials, dimensions, and drawings are approximate only. 3. Information is subject to change without notice, at developer's absolute discretion. 4. Actual area may vary from the stated area. 5. Drawings not to scale. 6. All images used are for illustrative purposes only and do not represent the actual size, features, specifications, fittings, and furnishings. 7. The developer reserves the right to make revisions / alterations, at it's absolute discretion, without any liability whatsoever.

For more information on MAJESTIC VISTAS in DUBAI HILLS ESTATE,

24/7 Sales Contact No.
+971 4 248 3400 | +971 55 162 3236

More Details are Available in

<http://www.tanamiproperties.com>